


BOILER ROOM FLOOR PLAN DRAWING 30 TO 50 H.P. PARKER INDUSTRIAL HORIZONTAL DRUM STEAM BOILER

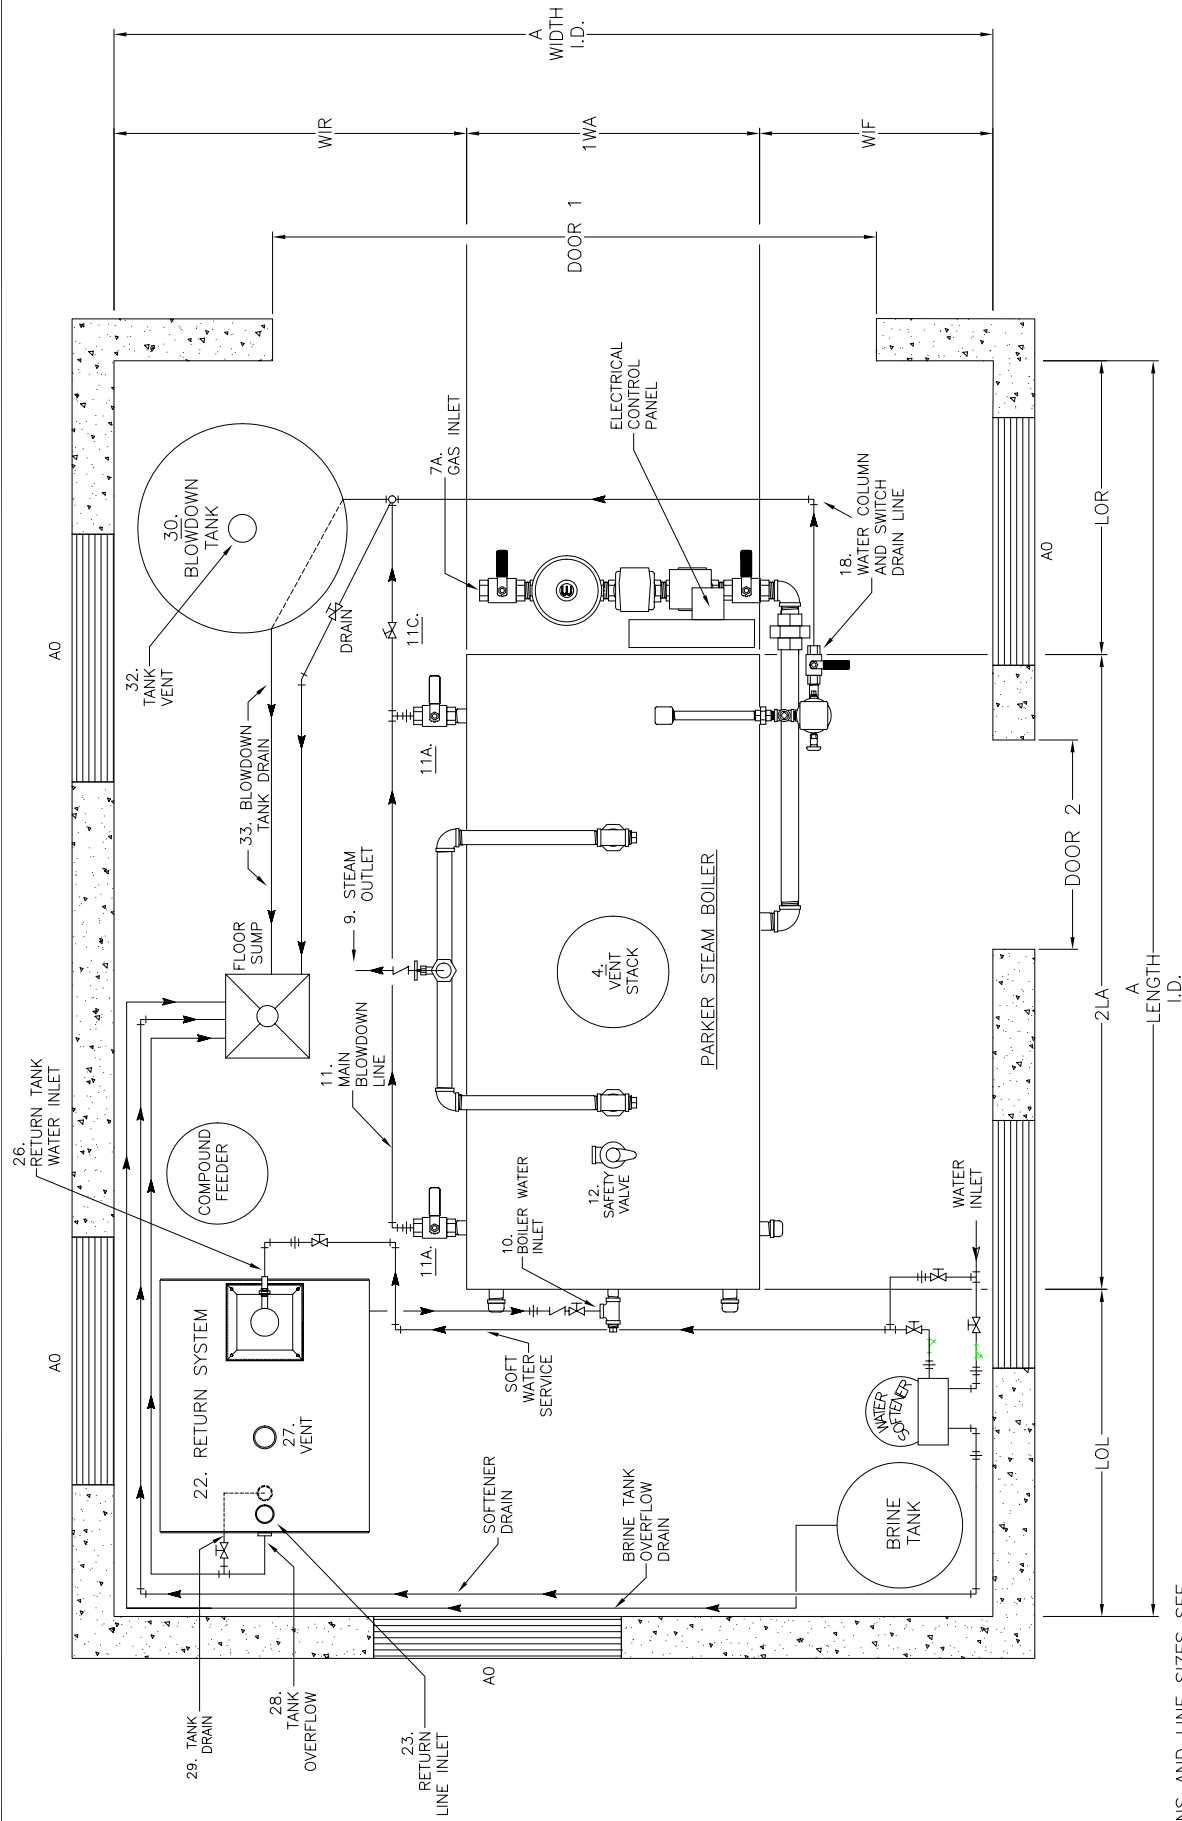

NOTE:
FOR DIMENSIONS AND LINE SIZES SEE
BOILER ROOM FLOOR PLAN SPEC. SHEET.

THIS DRAWING IS FOR STRAIGHT GAS FIRED BOILERS.


OIL FIRED OR COMBINATION GAS/OIL FIRED:
BURNER MOUNTS ON ELECTRICAL PANEL END OF
BOILER. SEE INSTALLATION DRAWING AND SPEC.
SHEET 104-IV-V.

USED ON	30 TO 50 H.P.	PART NAME	BOILER ROOM FLOOR PLAN
FOR	PARKER INDUSTRIAL HORIZONTAL DRUM STEAM BOILER W/FRONT MOUNTED GAS TRAIN		
DR.	ABB	DATE	6/10/97
CH.	ABB	APPROVED	10/6/98
SUPPERSEDES NO.	10/04/98		
SCALE	NONE		
DIMENSIONS	NONE		
FILE DESIGNATION	104BRFP-A,DWG		
DWG. NO.	104 BRFP-A 1		

PARKER BOILER CO.
5930 BANDINI BLVD.
LOS ANGELES, CA 90040-2999

BOILER ROOM FLOOR PLAN DRAWING

DUAL 30 TO 50 H.P. PARKER INDUSTRIAL HORIZONTAL DRUM STEAM BOILERS

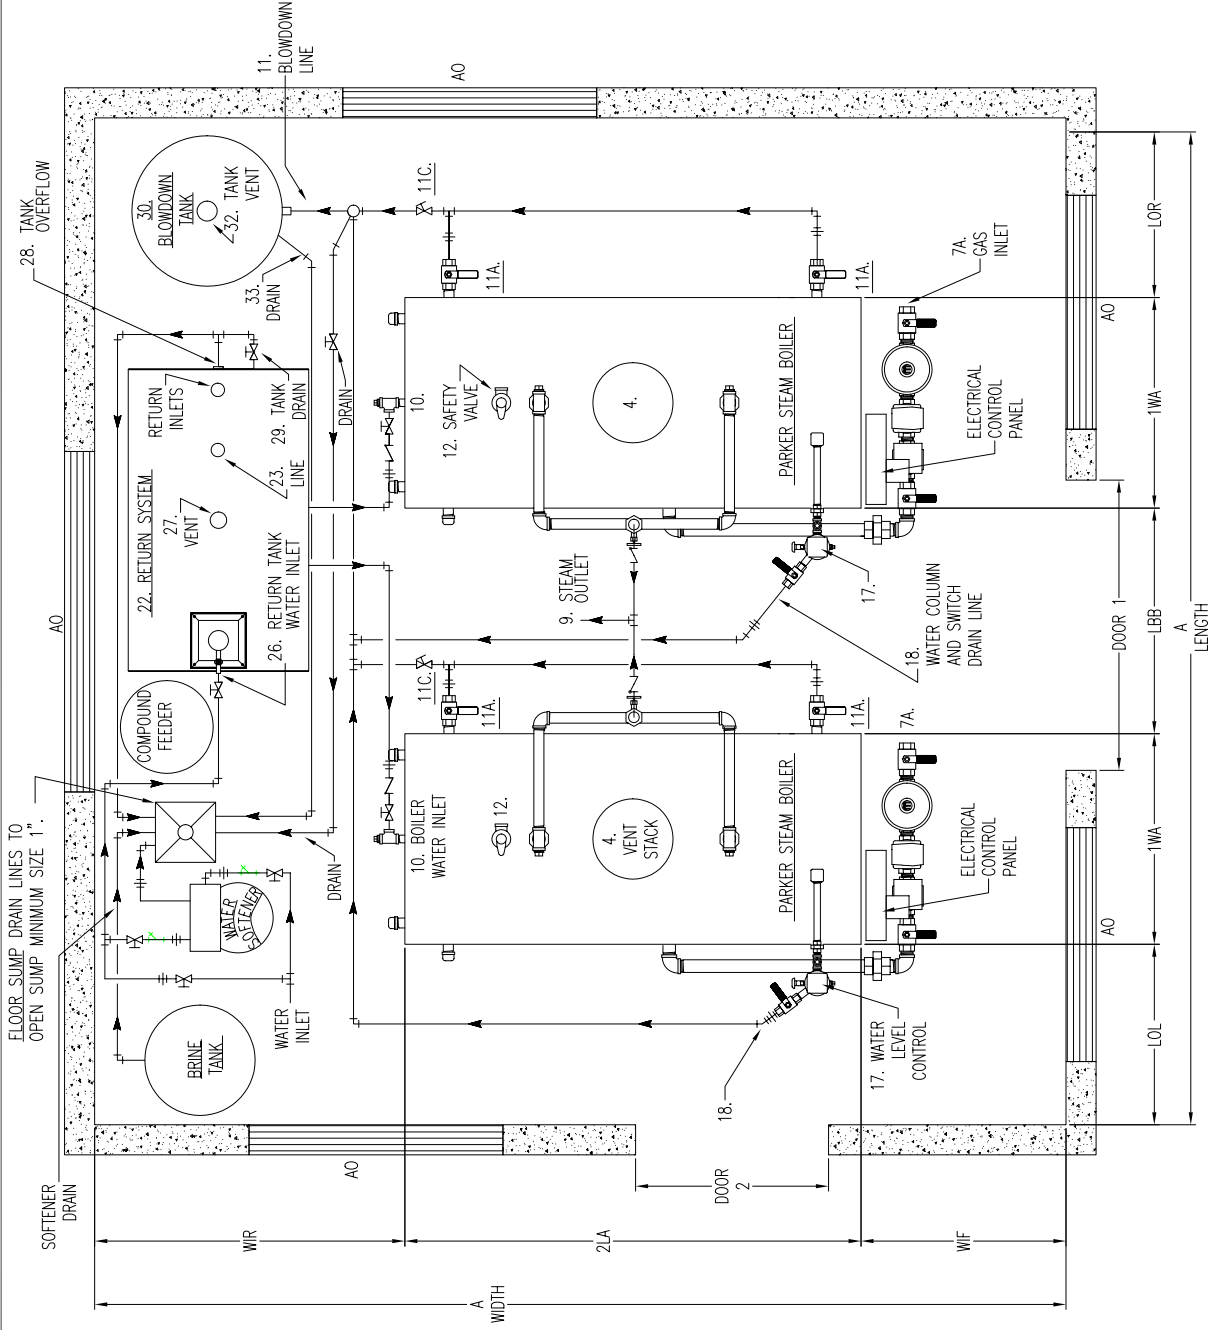

NOTE:
 FOR DIMENSIONS AND LINE SIZES SEE BOILER ROOM FLOOR PLAN SPEC. SHEET.
 THIS DRAWING IS FOR STRAIGHT GAS FIRED BOILERS.
 OIL FIRED OR COMBINATION GAS/OIL FIRED BURNER MOUNTS ON ELECTRICAL PANEL END OF BOILER. SEE INSTALLATION DRAWING AND SPEC. SHEET 104-IV-V.

USED ON 30 TO 50 H.P.		PART NAME BOILER ROOM FLOOR PLAN	
FOR PARKER INDUSTRIAL HORIZONTAL DRUM STEAM BOILER W/FRONT MOUNT GAS TRAIN			
DR.	ABB	DATE	6/10/97
CH.	ABB	APPROVED	10/6/98
SCALE		NONE	
DIMENSIONS		NONE	
FILE DESIGNATION		104BRTP-B_1.DWG	
DWG. NO.		104_BFRP-B 2	

PARKER BOILER CO.
 5930 BANDINI BLVD.
 LOS ANGELES, CA 90040-2999