


# BOILER ROOM FLOOR PLAN DRAWING DUAL 7 TO 25 HP PARKER INDUSTRIAL HORIZONTAL DRUM STEAM BOILERS

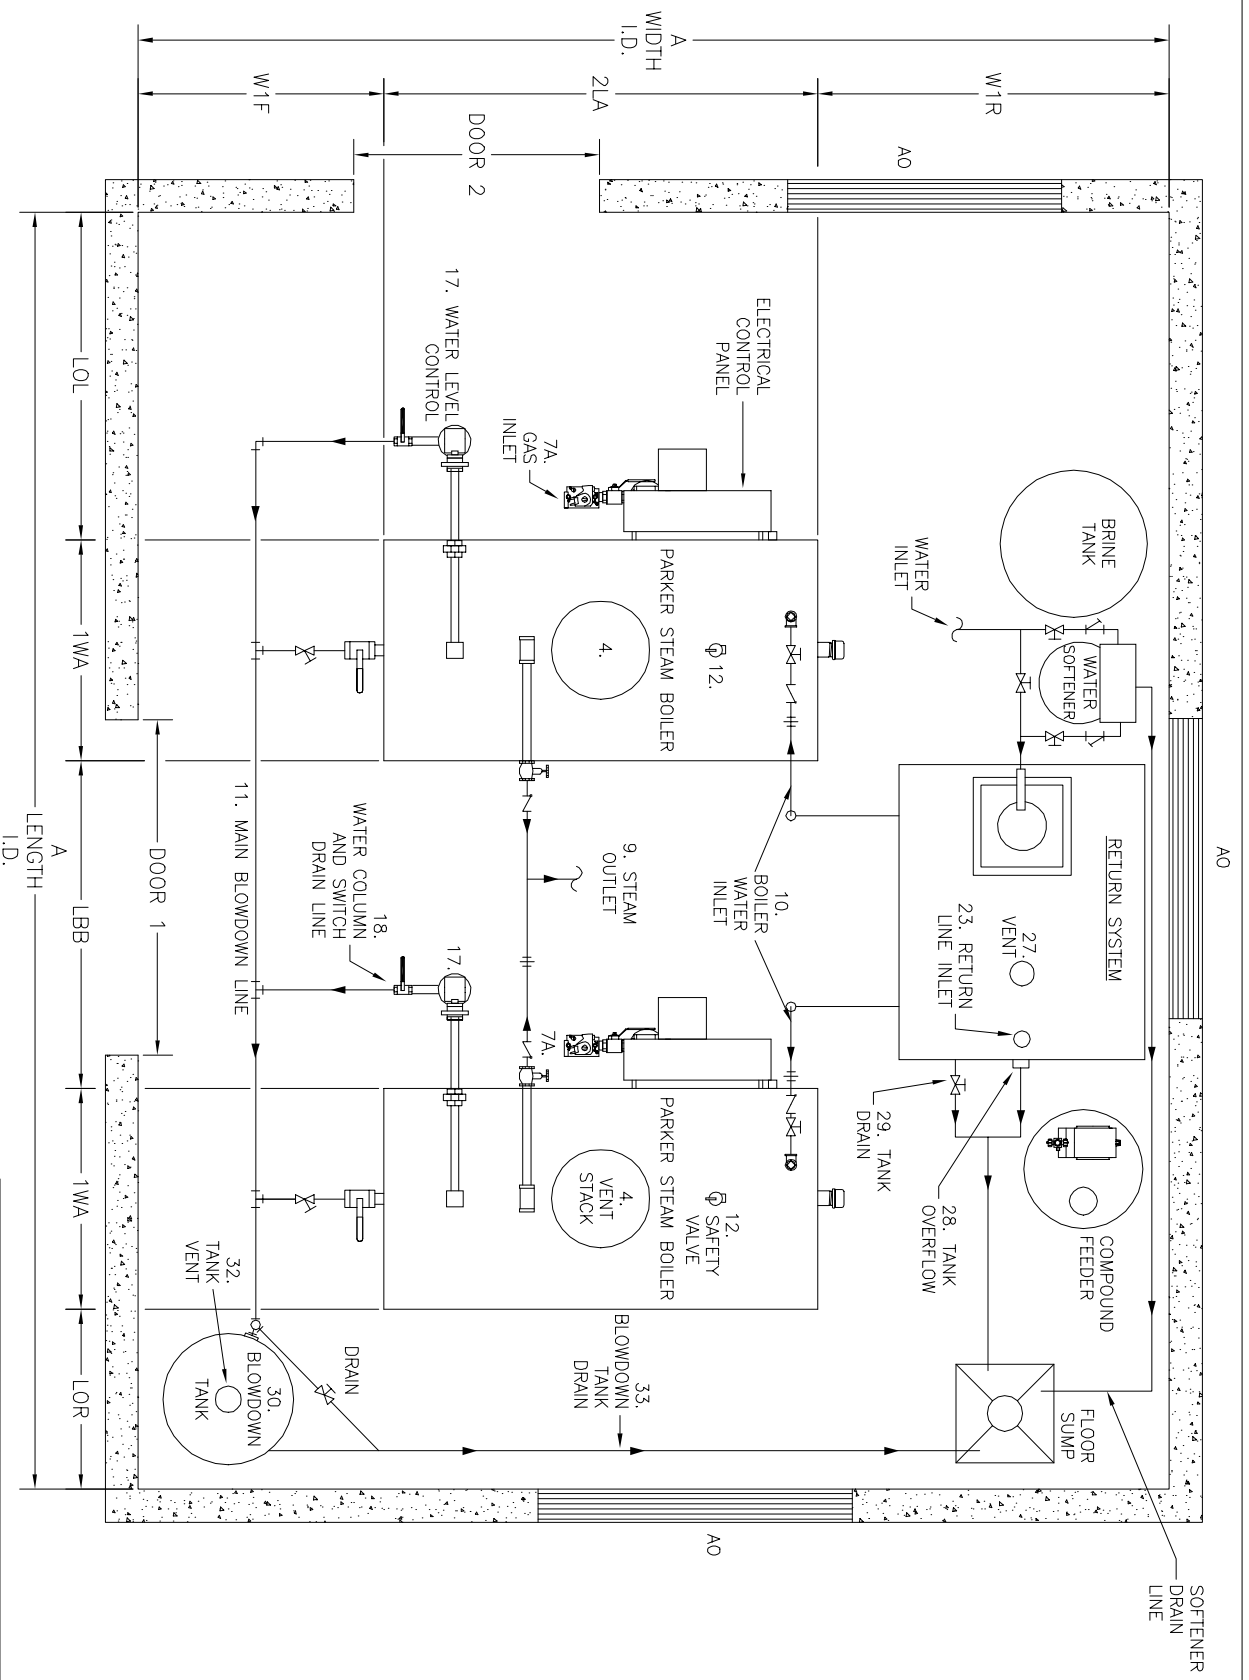

NOTE:  
FOR DIMENSIONS AND LINE SIZES SEE  
BOILER ROOM FLOOR PLAN SPEC. SHEET

7 TO 25 HP DUAL PARKER INDUSTRIAL HORIZONTAL DRUM STEAM BOILER		BOILER ROOM FLOOR PLAN	
DR	RPC	DATE	9C
CHK			
APPROVED			
SUBMITTER NO.	8/79		
<b>PARKER BOILER CO.</b> 5930 BANDINI BLVD. LOS ANGELES, CA 90040		SCALE	NONE
		DIMENSIONS	NONE
		FILE RESIGNATION	NONE
DATE	103	BRP	2